



**NT1 ROOF(A) - FRONT ELEVATION**

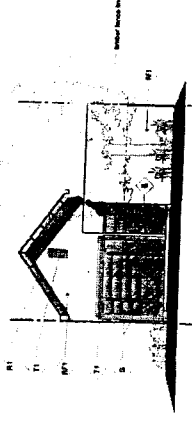


**NT1 ROOF(A) - REAR ELEVATION**

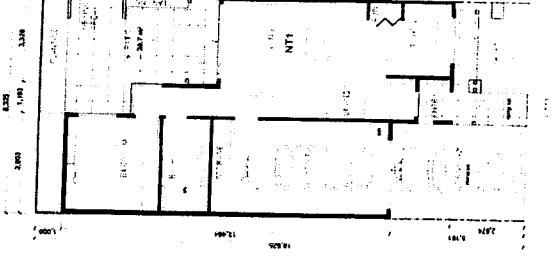


**NT1 - PLAN**


**UNIT TYPE - NT1**

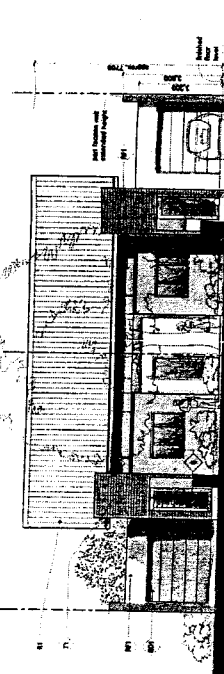

**NT2 ROOF(D) - FRONT ELEVATION**

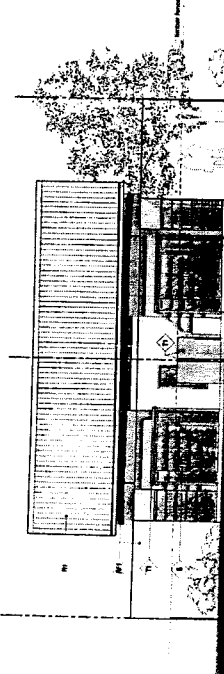


**NT2 ROOF(D) - REAR ELEVATION**

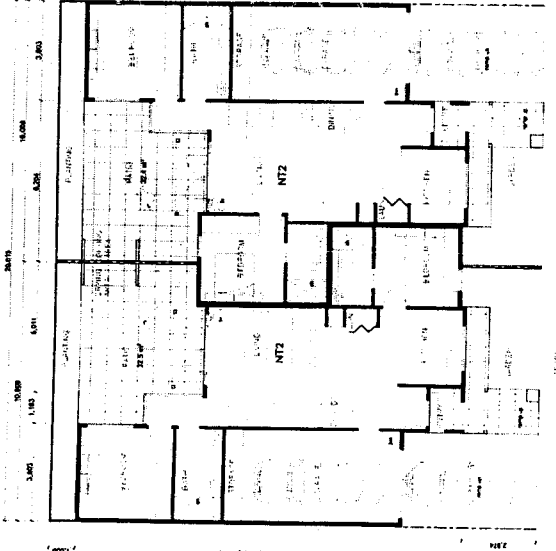


**NT2 - PLAN**


**UNIT TYPE - NT2**

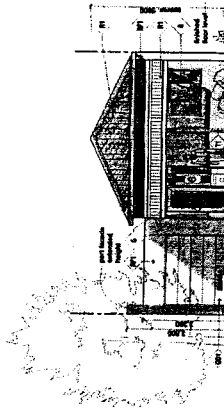

**NT2a ROOF(C) - FRONT ELEVATION**

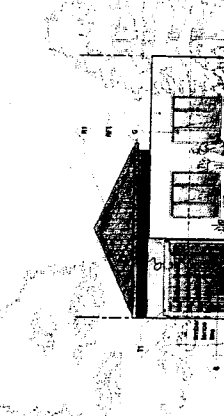


**NT2a ROOF(C) - REAR ELEVATION**

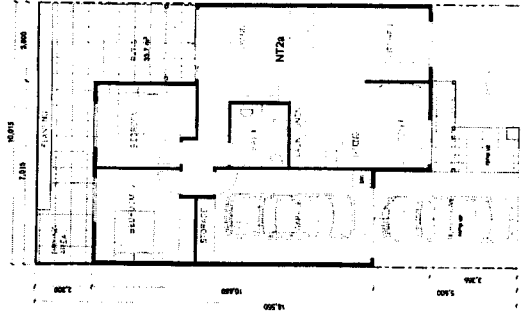


**NT2a - PLAN**


**UNIT TYPE - NT2a**

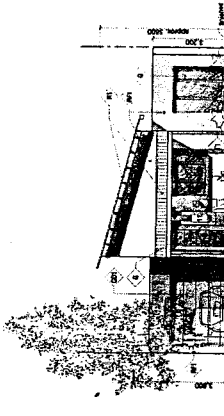

**NT3 ROOF(B) - FRONT ELEVATION**

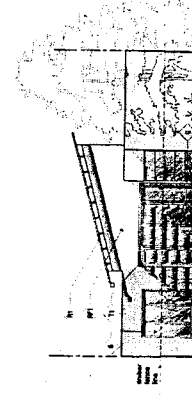

**NT3 ROOF(B) - REAR ELEVATION**

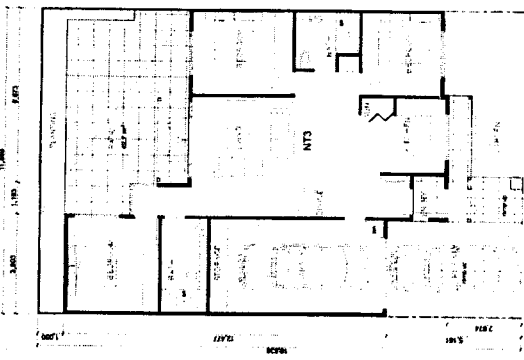

**NT3 - PLAN**


**UNIT TYPE - NT3**

- ROOF TYPE (A) - GABLE END
  - ROOF TYPE (B) - SKELION ROOF
  - ROOF TYPE (C) - HP ROOF
  - ROOF TYPE (D) - PITCH ROOF
- LAND
  - WALL
  - ROOF
  - GLASS
  - GLASS DOOR AND OPEN
  - GLASS DOOR AND WINDOW


NOTE:  
REFER LANDSCAPE DRAWINGS FOR ALL  
LANDSCAPE DETAILS.  
EACH UNIT HAS VARIOUS ROOF TYPES  
(A), (B), (C), (D).

12


<p>PROJECT NO: 10509</p> <p>DATE: 12/10/2005</p> <p>SCALE: 1:100</p>		<p>UNIT &amp; ROOF TYPES</p>	<p>WOODEND RETIREMENT VILLAGE</p>	<p>TRINARY DEVELOPMENTS PTY LTD</p>	<p><b>WILLIS TOWERS WATSON</b> ARCHITECTS</p>	<p>LANGSIAN BALDWIN PTY LTD CORPORATE CONSULTING ENGINEERS</p>	<p>MARK M'WHIA LANDSCAPE ARCHITECT CONSULTANTS</p>	<p>NETWORK PLANNING CONSULTANTS PTY LTD PLANNING CONSULTANTS</p>	<p>TP09</p>
--	--	------------------------------	---------------------------------------	---	---	--	--	--	-------------

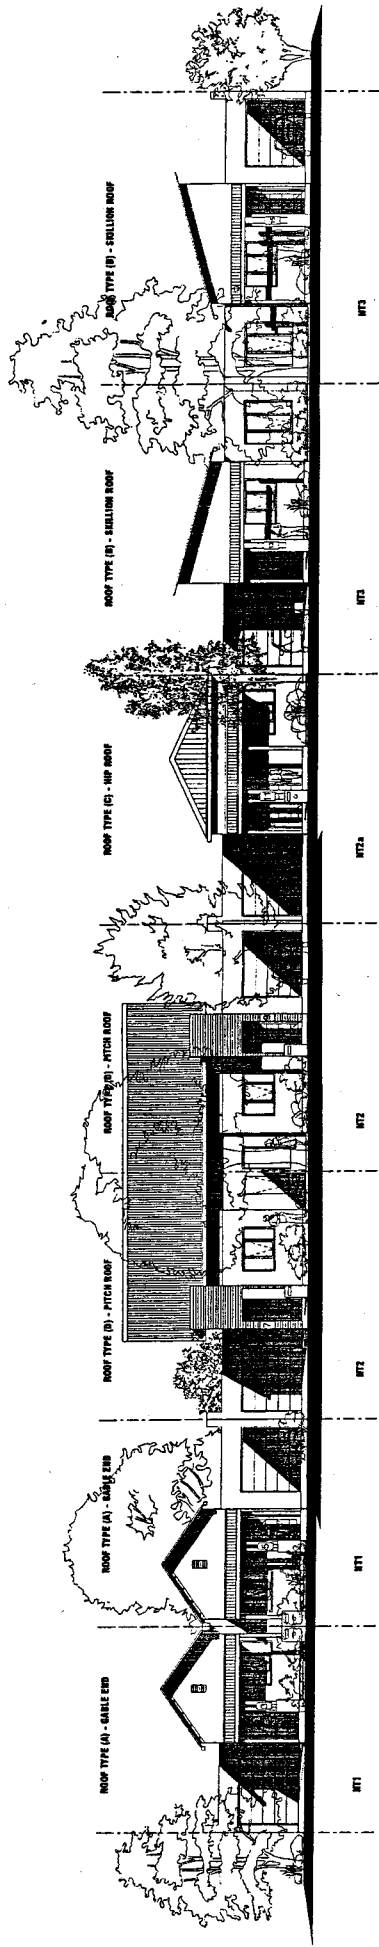

FRONT STREET ELEVATION

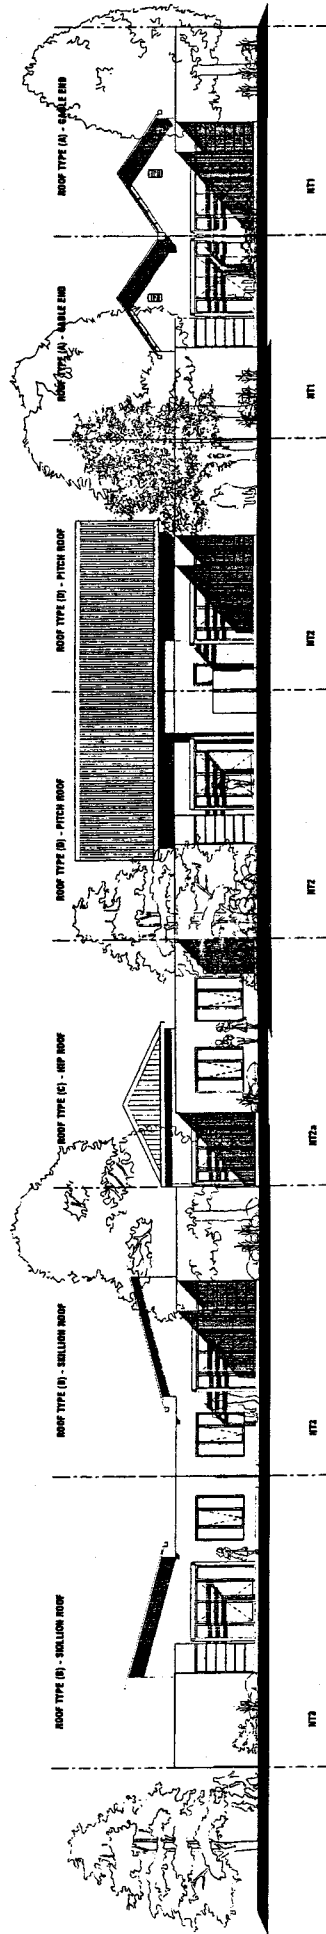

REAR STREET ELEVATION

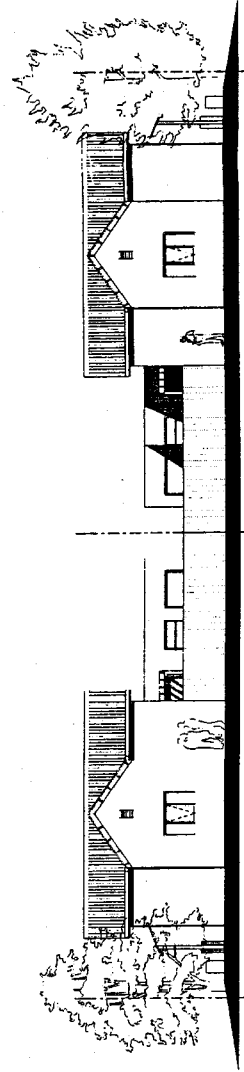

TYPICAL SIDE STREET ELEVATION

NOTE:  
REFER LANDSCAPE DRAWINGS FOR  
ALL LANDSCAPE DETAILS.  
EACH UNIT HAS VARIOUS ROOF TYPES  
(A), (B), (C), (D).

NO.	REV.	DATE	BY	CHKD.

DESIGNED BY  
MAY & MERRILL ARCHITECTS  
3025 SANDER ST  
VANCOUVER, BC V6Z 2R7  
TEL: 604-275-1111

CLIENT  
LAWSON BUILDING PTY LTD  
CONSTRUCTION SERVICES  
1000 WESTERN AVENUE  
VANCOUVER, BC V6C 3R8  
TEL: 604-275-1111

PROJECT  
MILLER GARDENS  
RESIDENTIAL DEVELOPMENT  
1000 WESTERN AVENUE  
VANCOUVER, BC V6C 3R8  
TEL: 604-275-1111

PROJECT  
WOODBROOK  
RESIDENTIAL DEVELOPMENT  
1000 WESTERN AVENUE  
VANCOUVER, BC V6C 3R8  
TEL: 604-275-1111

PROJECT  
MILLER GARDENS  
RESIDENTIAL DEVELOPMENT  
1000 WESTERN AVENUE  
VANCOUVER, BC V6C 3R8  
TEL: 604-275-1111